



5 The Green, Baydon, SN8 2JW

Guide Price £310,000

richard james



The Green

Baydon

Freehold | EPC Rating - D

 2
  1
  1

Located in the popular village of Baydon is this smart, character two double bedroom end terraced home.

The property offers around 780sq ft of living accommodation across two floors.

Baydon is less than 10 miles away from the thriving market town of Marlborough.

Please note the owners of this property have secured a new build purchase and therefore ready to move quickly!!



Give us a call to book in your viewing now!






Floorplan

Approximate Area = 780 sq ft / 72.4 sq m

For identification only - Not to scale

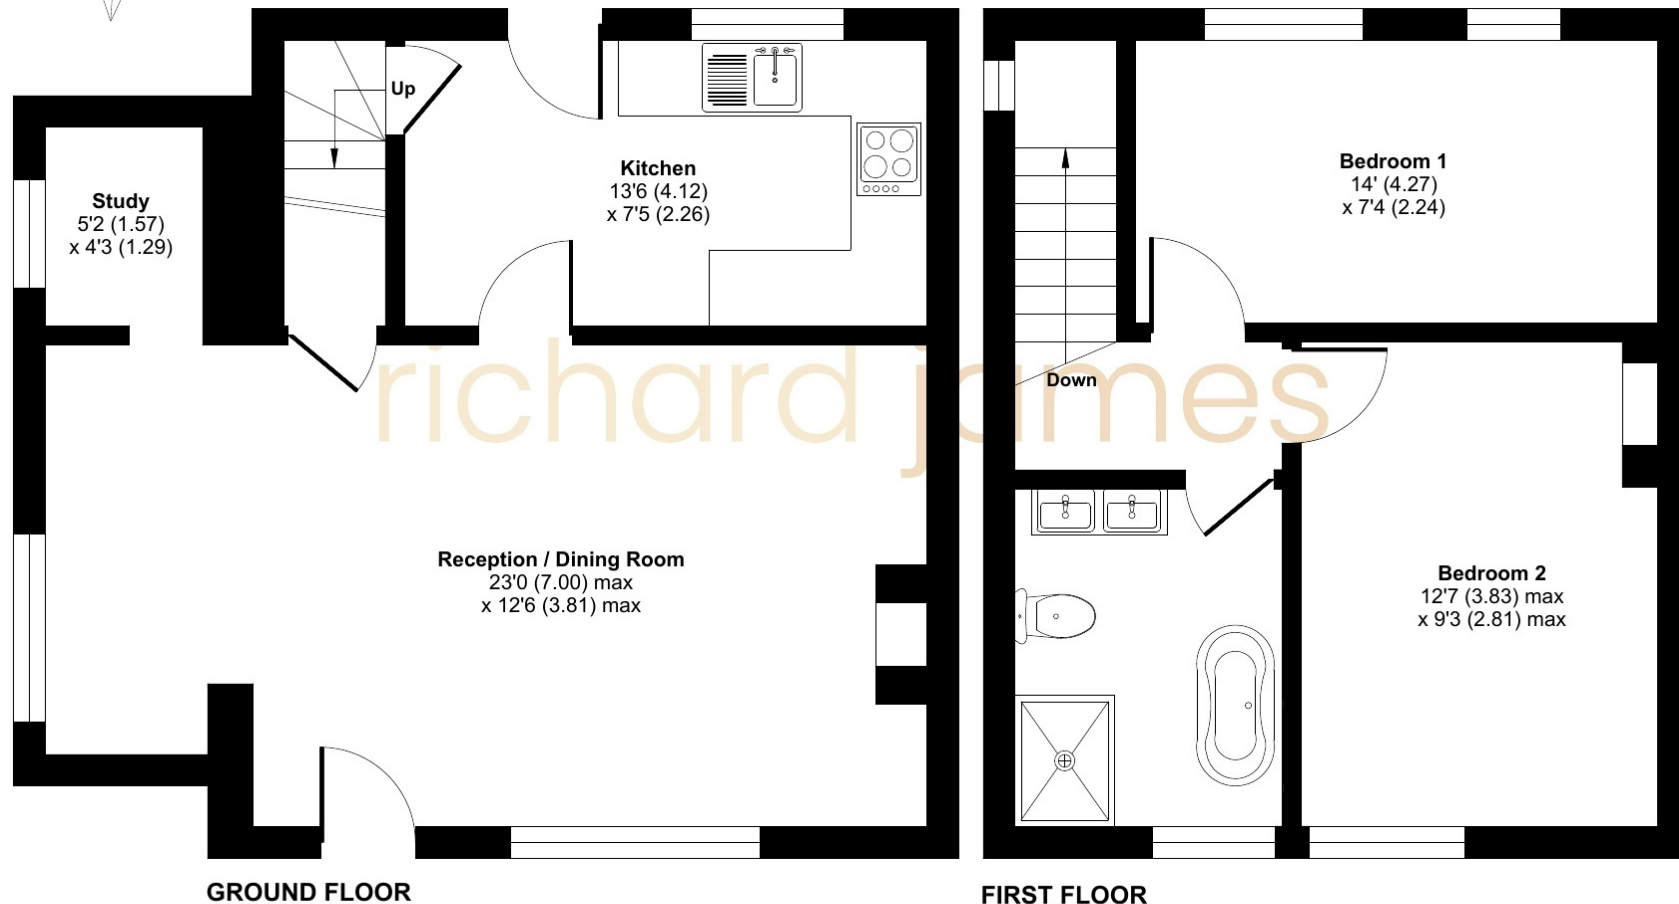

01793 520 720

oldtown@richardjames.uk

101 Victoria Road | Swindon | SN1 3BD

richard james

richardjames.uk