



29, Elm Park, Royal Wootton Bassett, SN4 7TA
Guide Price £480,000

richard james
Village & Country Homes

r
j




Elm Park


Royal Wootton Bassett


Freehold



SOLD OFF MARKET...

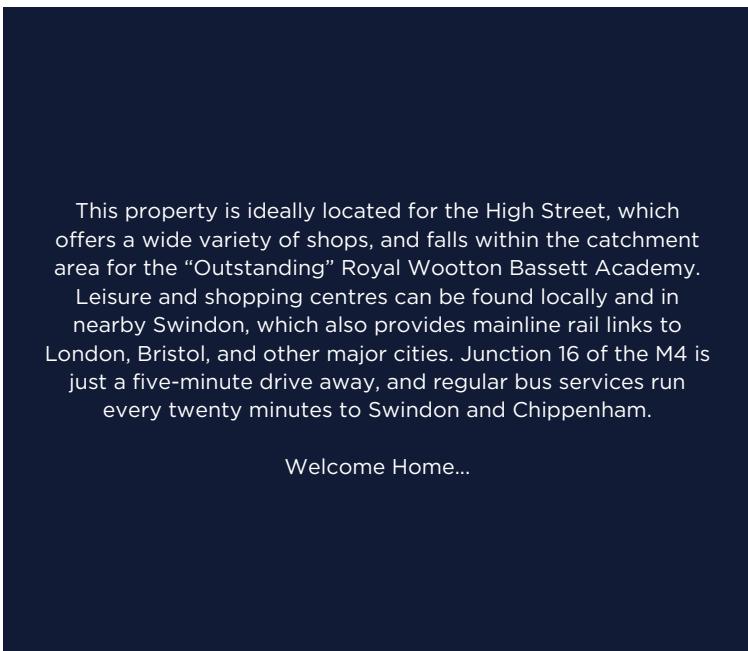

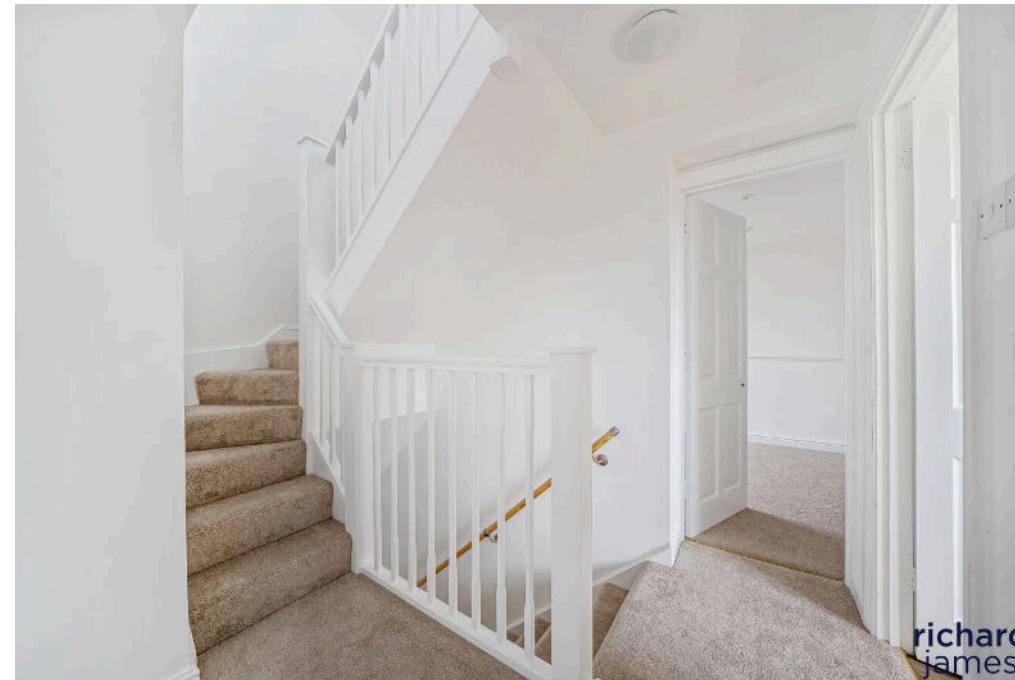

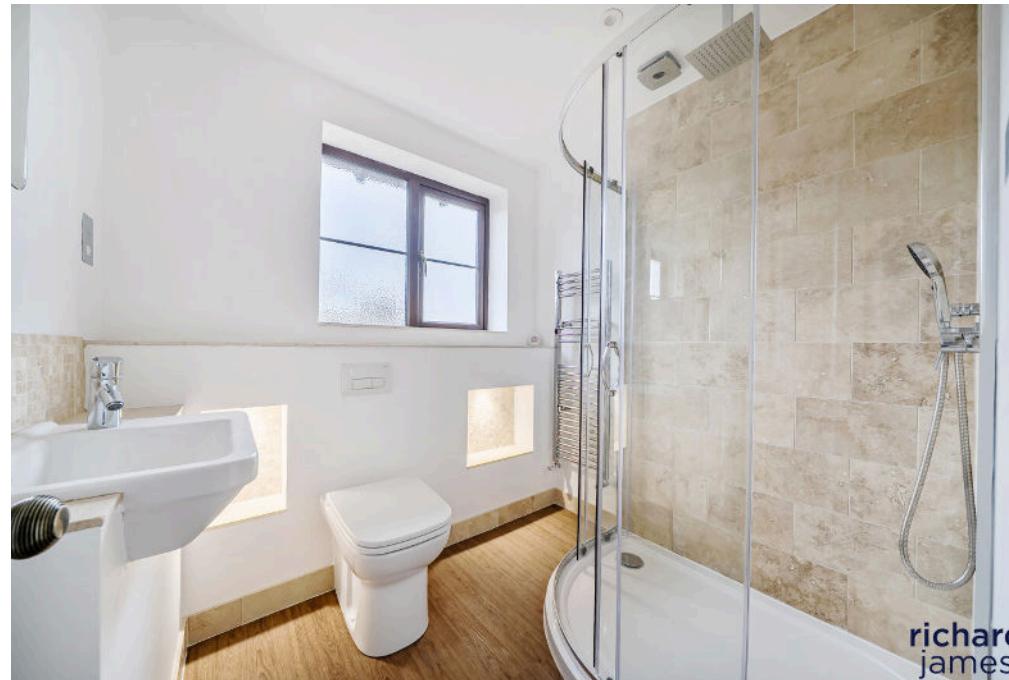






Floorplan

Approximate Area = 1398 sq ft / 129.8 sq m

Limited Use Area(s) = 42 sq ft / 3.9 sq m

Total = 1440 sq ft / 133.7 sq m

For identification only - Not to scale

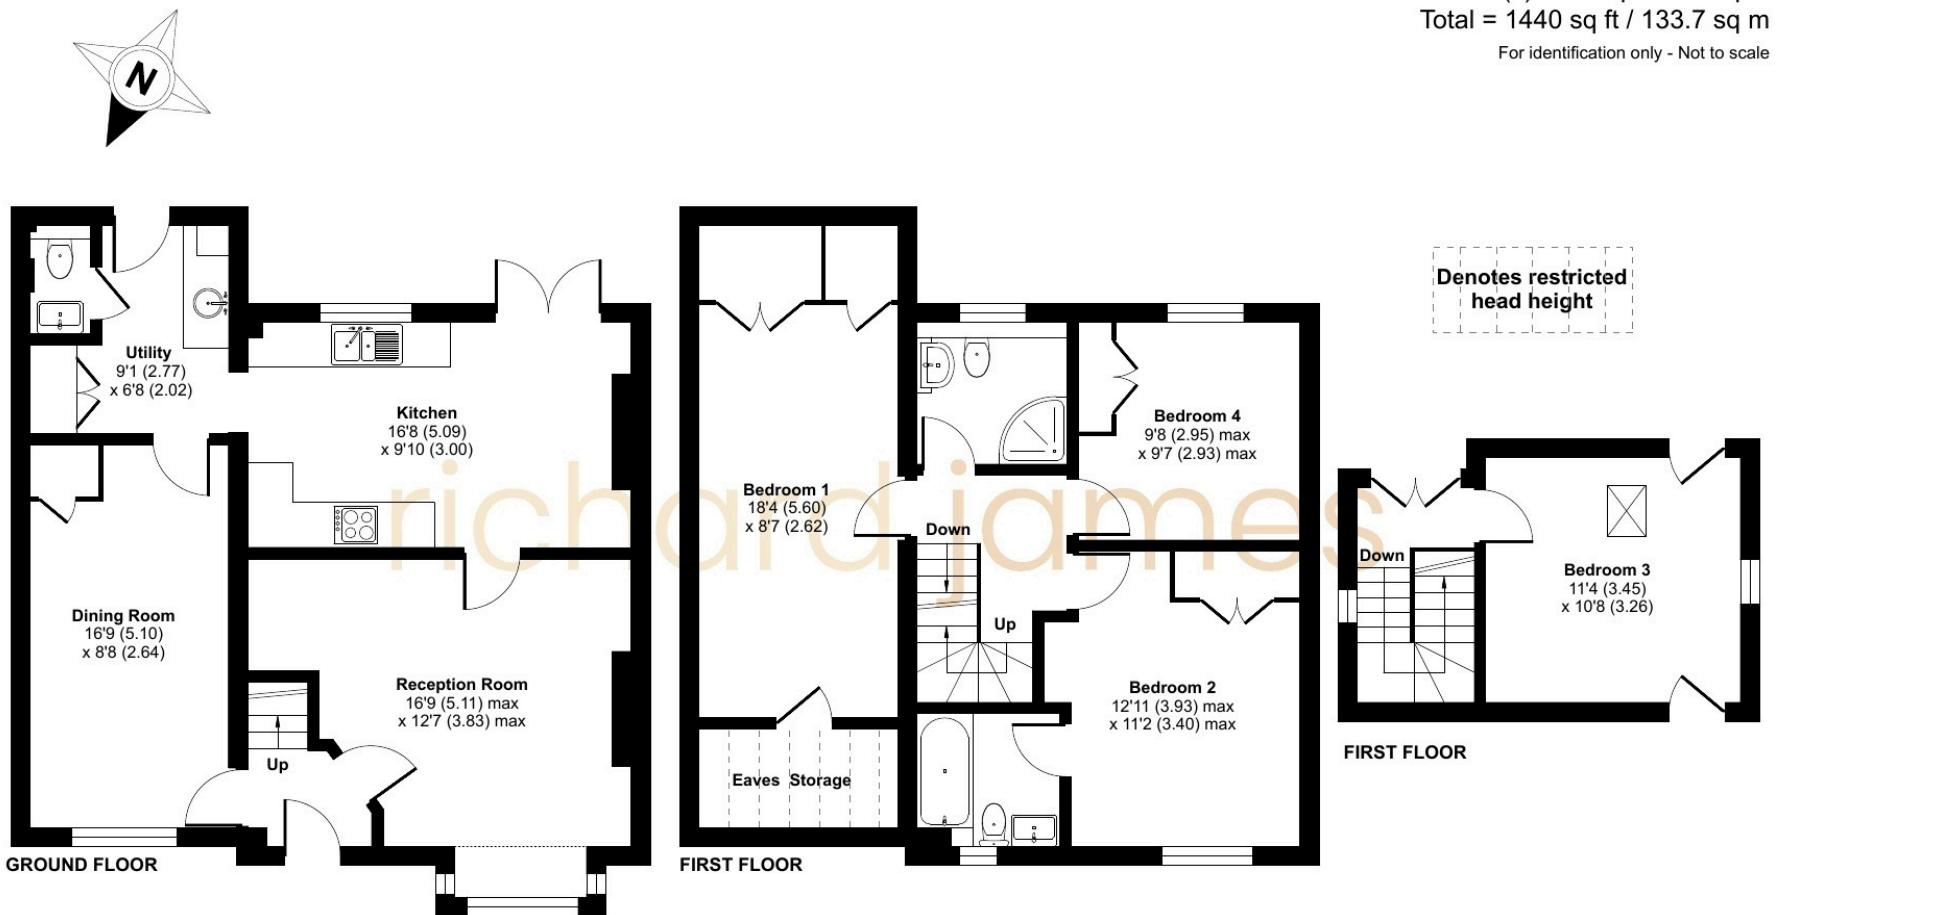

01793 855 117

rwb@richardjames.uk

139 High Street | Royal Wootton Bassett | SN4 7AY

richard james

richardjames.uk