


richard
james



7 Marlborough Road
Wroughton, SN4 0RX

Guide Price
£250,000



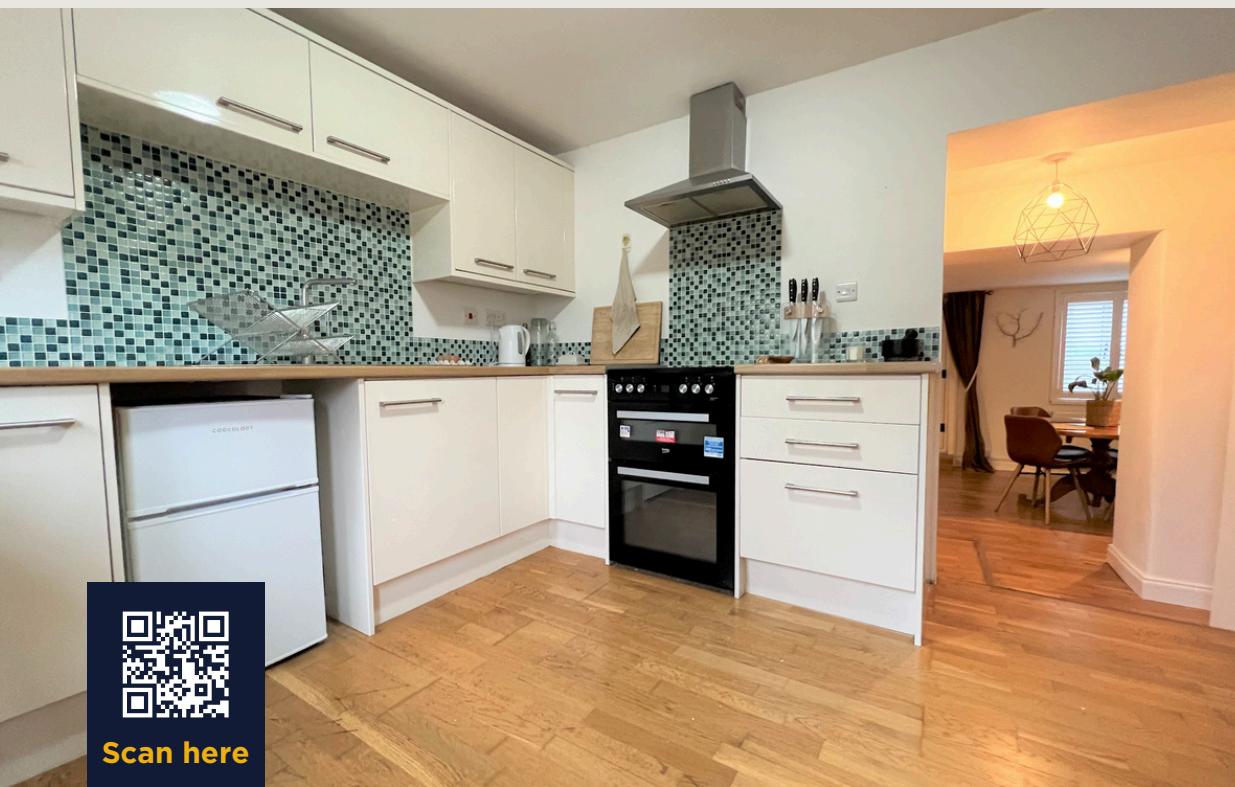

7 Marlborough Road

Wroughton, SN4 0RX

Freehold | EPC Rating - C



Situated in the heart of the village, this delightful, terraced cottage offers beautifully balanced accommodation blending period charm with comfortable, well-considered living across two floors.

The ground floor is centred around an inviting reception room, where a feature log-burner provides a cosy focal point and sets the tone for relaxed evenings and entertaining. There is ample space for both seating and dining, while to the rear a fitted kitchen is thoughtfully arranged with good storage and preparation space. Leading to the modern ground floor bathroom.

Ellis-Rose Wigley
Branch Manager

01793 311 005

ellisrosewigley@richardjames.uk




Scan here



Large
Reception
Room



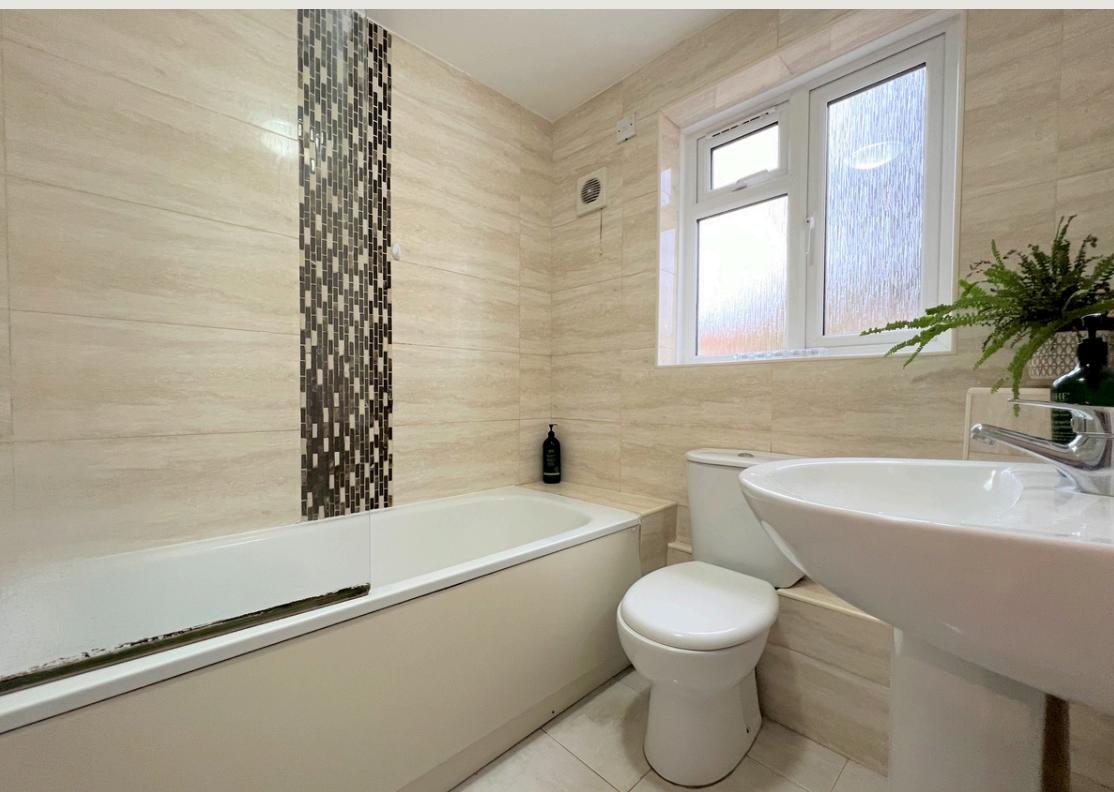

Upstairs, the cottage continues to impress with two well-proportioned bedrooms. The principal bedroom benefits from the convenience of a private WC, while the second bedroom offers excellent versatility as a guest room, home office or nursery. Throughout, the layout makes clever use of space while retaining the intimate charm expected of a traditional village cottage.

The property is complemented by a pretty, well-tended rear garden providing a tranquil outdoor space to enjoy.


Ideally positioned within easy reach of village amenities, scenic countryside walks and local transport links, this charming cottage offers a relaxed village lifestyle with everyday conveniences close at hand. The property would suit those seeking a characterful home in a desirable and well-connected village setting.

Charming
Rear
Garden



Approximate Area = 732 sq ft / 68 sq m

For identification only - Not to scale

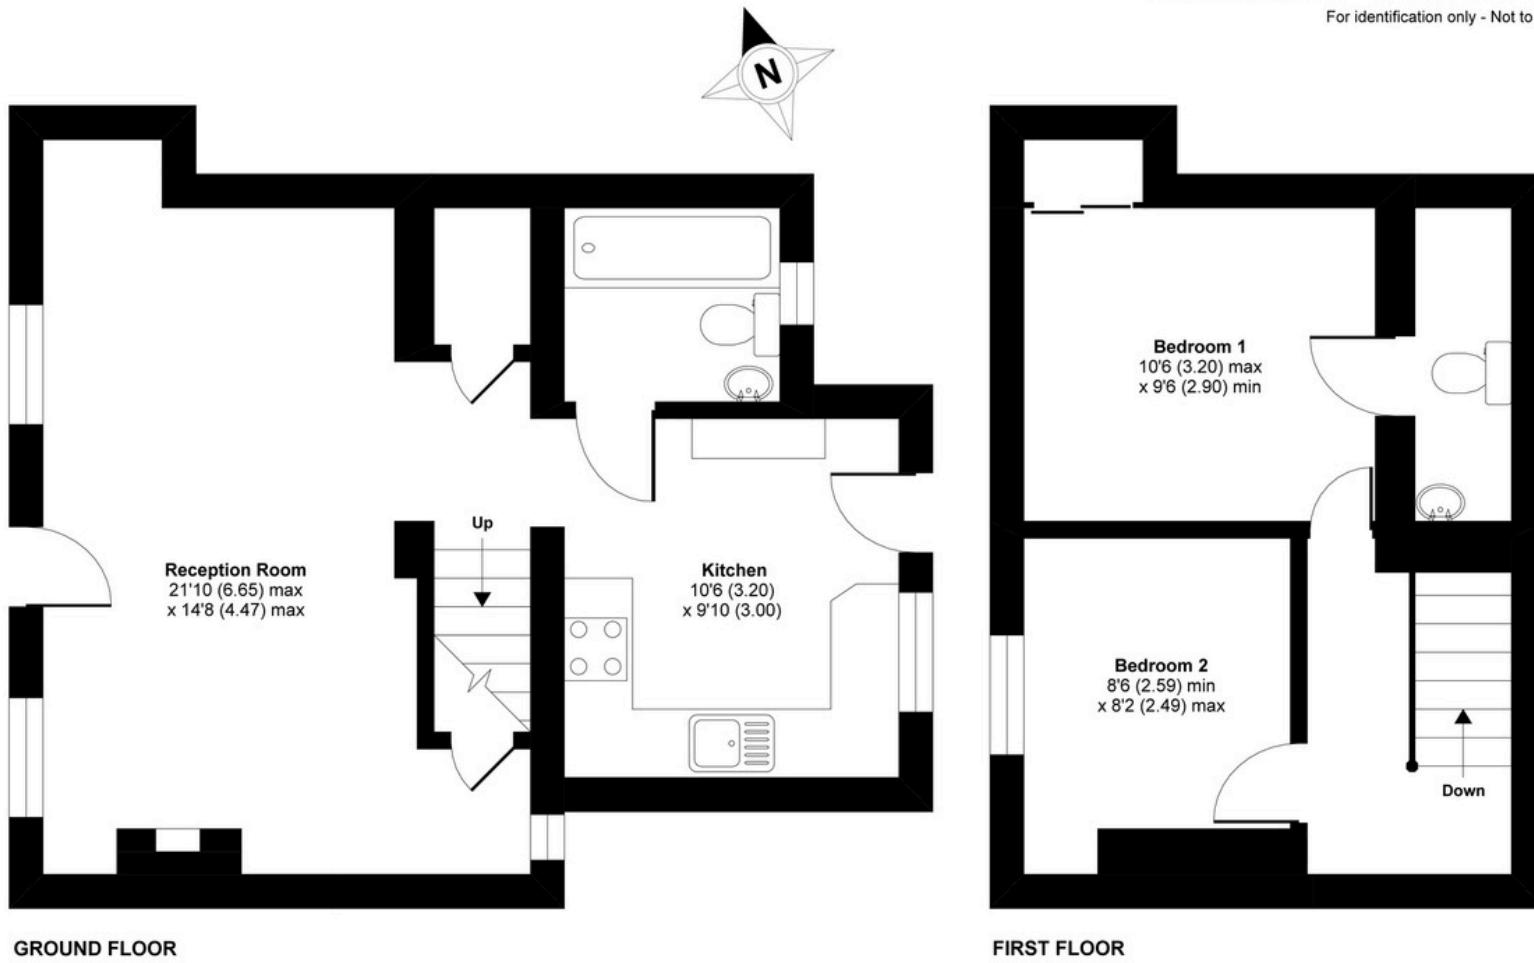

Certified
Property
Measurer

Floor plan produced in accordance with RICS Property Measurement Standards incorporating International Property Measurement Standards (IPMS2 Residential). ©nichecom 2021.
Produced for Richard James. REF: 694538

01793 814 542

wroughton@richardjames.uk

80 High Street | Wroughton | SN4 9JZ

richardjames.uk

