

richard
james



Freeman Crescent

Wroughton, SN4 9BQ

Guide Price
£550,000





Freeman Crescent

Wroughton, SN4 9BQ

Freehold | EPC Rating - B

 4  2  3

This attractive four-bedroom detached home delivers the perfect blend of space, practicality, and modern living, set within the well-regarded Linden Homes estate in Wroughton. Close to local amenities such as shops, doctor's surgery, hospital and schools.

Designed with family life in mind, the ground floor flows beautifully. A bright and welcoming reception room sits to the front, while the heart of the home lies in the impressive 26ft kitchen/dining space to the rear, which leads onto the well-maintained rear garden—an ideal setting for both everyday living and entertaining. Thoughtfully complemented by a separate utility room, downstairs cloakroom, and a dedicated office, the layout offers flexibility for those working from home or needing additional living space.



Ellis-Rose Wigley
Branch Manager

01793 814 542

ellisrosewigley@richardjames.uk

   @rjestateagent



Scan here

OPEN
PLAN
KITCHEN
DINER





MASTER
WITH EN-
SUITE





Upstairs, four well-sized double bedrooms are arranged around a central landing, served by the modern family bathroom. Key features of two bedrooms include built-in wardrobe space and the master bedroom offers a convenient en-suite shower room.


Outside, the property continues to impress with a garage and driveway parking, along with a tidy frontage that enhances its kerb appeal.

With over 1,500 sq ft of total space, this is a home that balances generous proportions with a highly functional layout—perfect for modern family living.



Approximate Area = 1362 sq ft / 126.5 sq m
Garage = 217 sq ft / 20.1 sq m
Total = 1579 sq ft / 146.6 sq m

For identification only - Not to scale

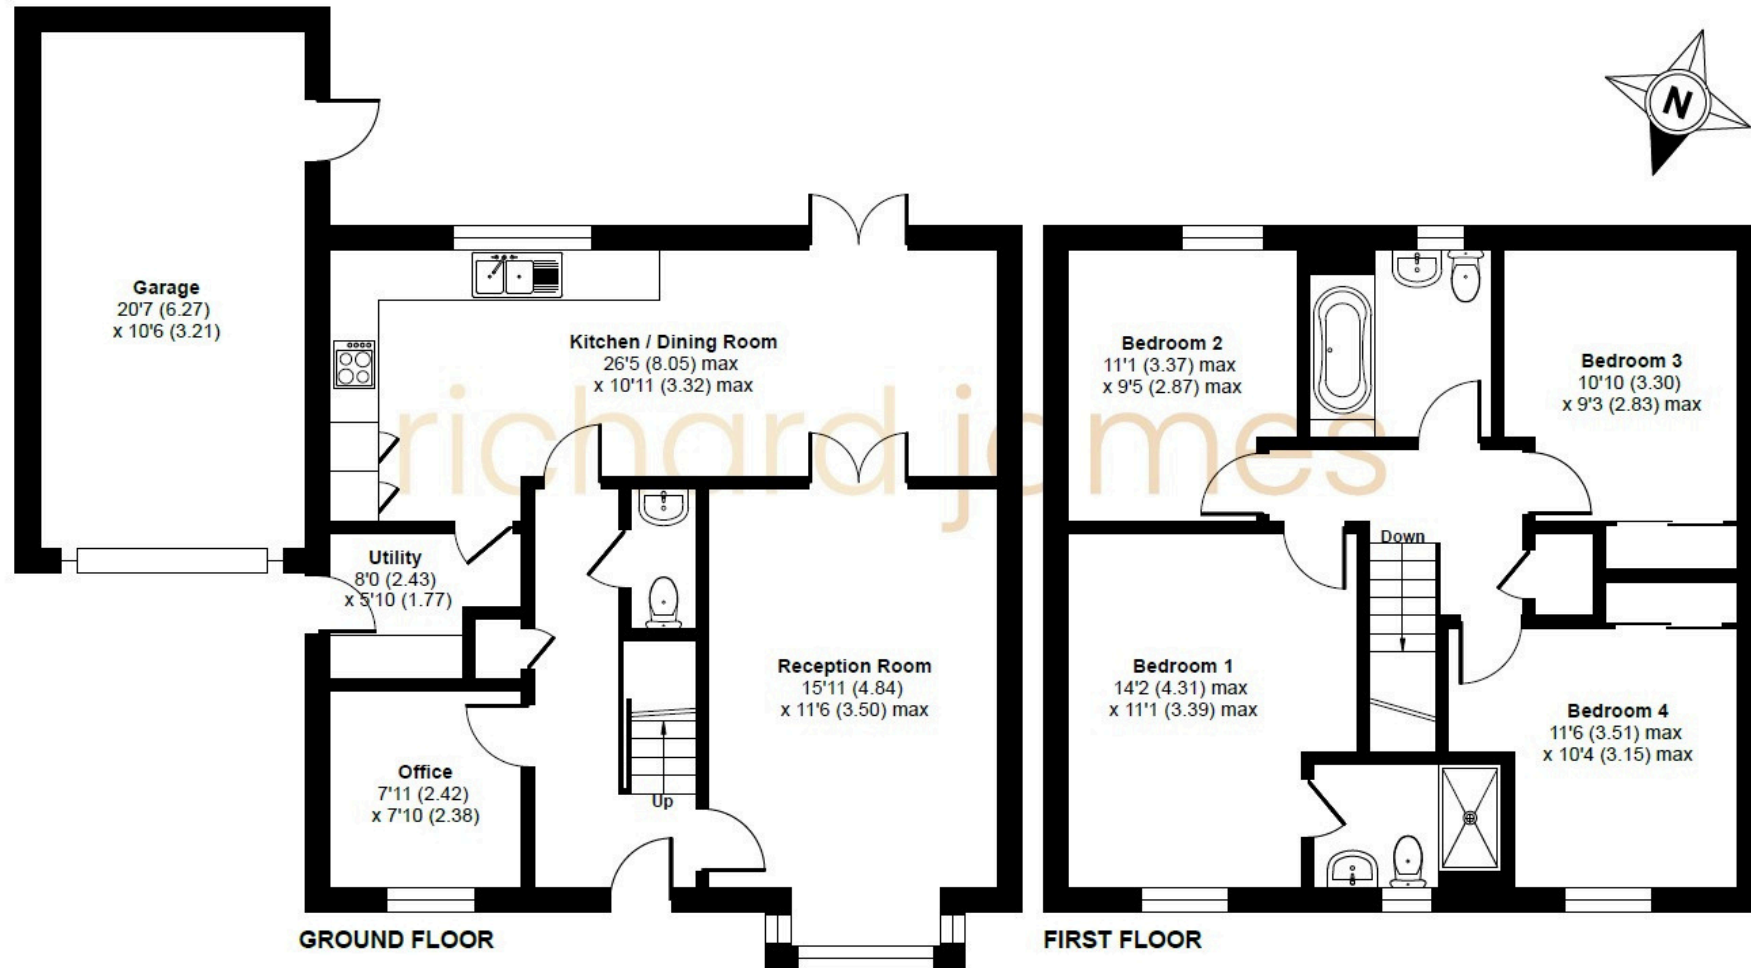

Floor plan produced in accordance with RICS Property Measurement 2nd Edition, Incorporating International Property Measurement Standards (IPMS2 Residential). © richcom 2026. Produced for Richard James. REF: 1446375

01793 814 542

wroughton@richardjames.uk

80 High Street | Wroughton | SN4 9JZ

richardjames.uk



@rjstateagent